
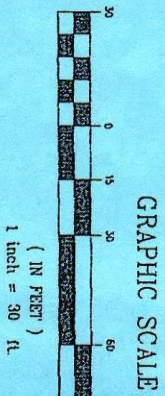


This plans estimated cost is \$500,000 to build

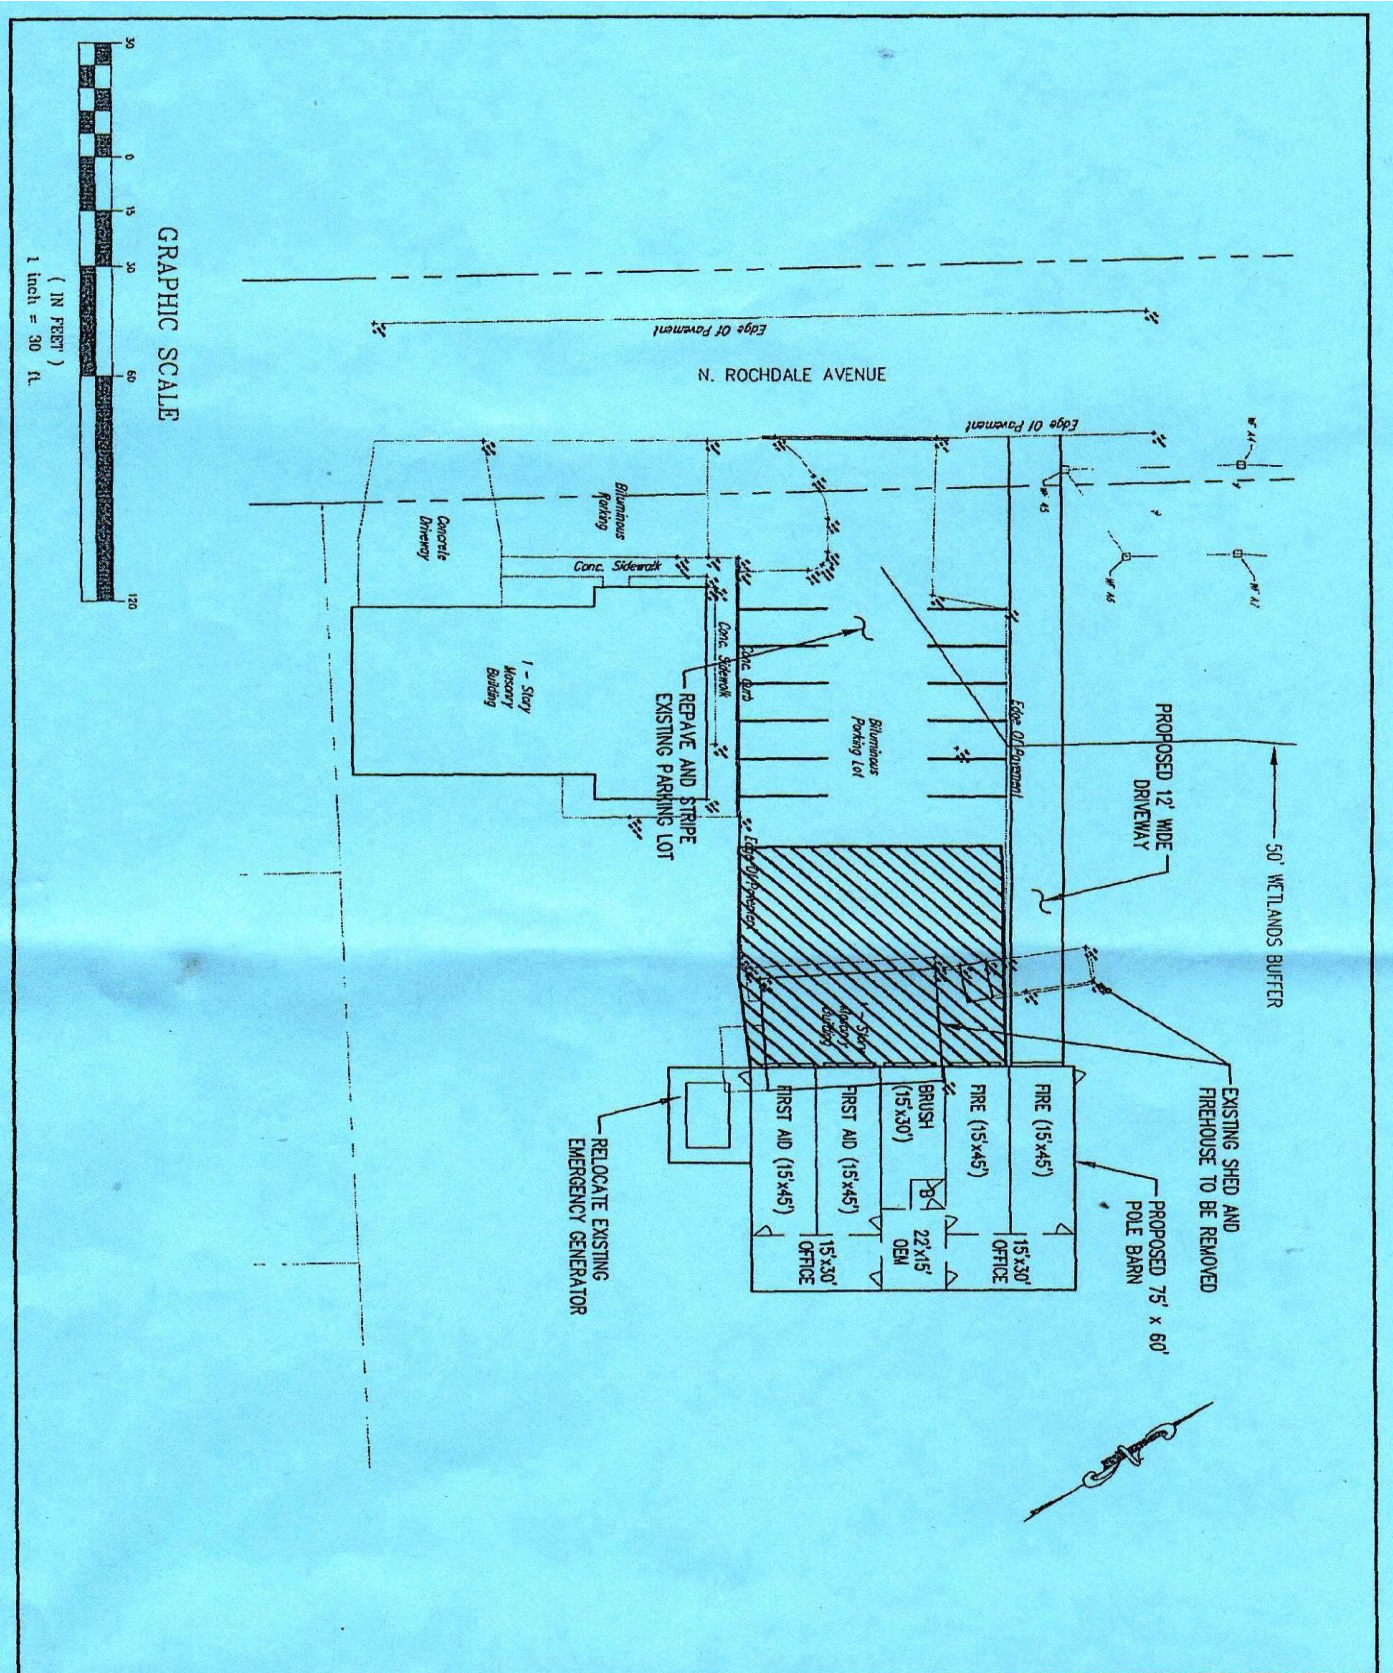

Roberts
 ENGINEERING GROUP LLC
 CERTIFICATE OF AUTHORIZATION: 24GA2181900
 1120 Warehouse-Haddon Square Rd.
 Haddon, New Jersey 08040
 609-583-4141 fax 609-586-0413
 www.RobertsEngineeringGroup.com

CARMELA ROBERTS, P.E.
 LICENSED PROFESSIONAL ENGINEER
 STATE OF NEW JERSEY LIC. NO. 34419
 IF THIS DOCUMENT DOES NOT CARRY A BOUND APPROXIMATION
 SEAL BY THE PROFESSIONAL, IT IS NOT AN ORIGINAL

SITE LAYOUT
EMERGENCY SERVICES BUILDING
 BOROUGH OF ROOSEVELT
 MONMOUTH County, New Jersey

FILE: R4300	DESIGNED BY: CC
DATE: 3/10/2015	DRAWN BY: CC
SCALE: 1" = 30'	CHECKED BY: CR
SHEET 1 OF 1	